

# Hastings Municipal Authority

5<sup>th</sup> Avenue  
P.O. Box 559  
Hastings, PA 16646  
(814) 247-6663

## Application for Water Service

The undersigned hereby request that the Hastings Municipal Authority cause a \_\_\_\_\_ inch service connection to be laid from the Authority's water main to the property line of our premises in Hastings borough and/or Elder Township, Cambria County, Pennsylvania, known as \_\_\_\_\_, and that a meter of the same size as the service connection be installed. This meter assembly will be supplied by the Authority, and is included in the tap charge.


The undersigned agree to pay a tap charge of Five Hundred Dollars, (\$500.00), for a ¾" diameter service, within five (5) days after approval of this application by the Authority. The applicant will be billed for additional expense incurred, above the initial \$500.00 tap fee, on a time and material basis, which will include but not limited to Road Borings and Road Repairs. Payment of these additional expenses will be due within thirty days of the bill date and before water service is provided.

The undersigned agree to assume all responsibility arising from the breakage or leakage of pipes or damage to meter, or theft or unlawful removal of same, and the undersigned hereby release said Authority from any and all damage caused by the water from any breakage of mains or service pipes.


The undersigned agree to claim no damage on account of the stoppage of the flow of water resulting from accident or when stoppage is necessary to make alterations, repairs or improvements. The undersigned shall keep all plumbing fixtures on their premises in good repair and shall promptly stop all leaks from such plumbing fixtures.

The undersigned also agree to pay for the water supplied at the rates now in force or which may be established hereafter and that such supply shall be subject to the rules, regulations, and conditions from which the Authority has heretofore adopted, or which may be adopted hereafter, from time to time, for the preservation, regulation and protection of the water system of the Authority.

# STIFFLER McGRAW

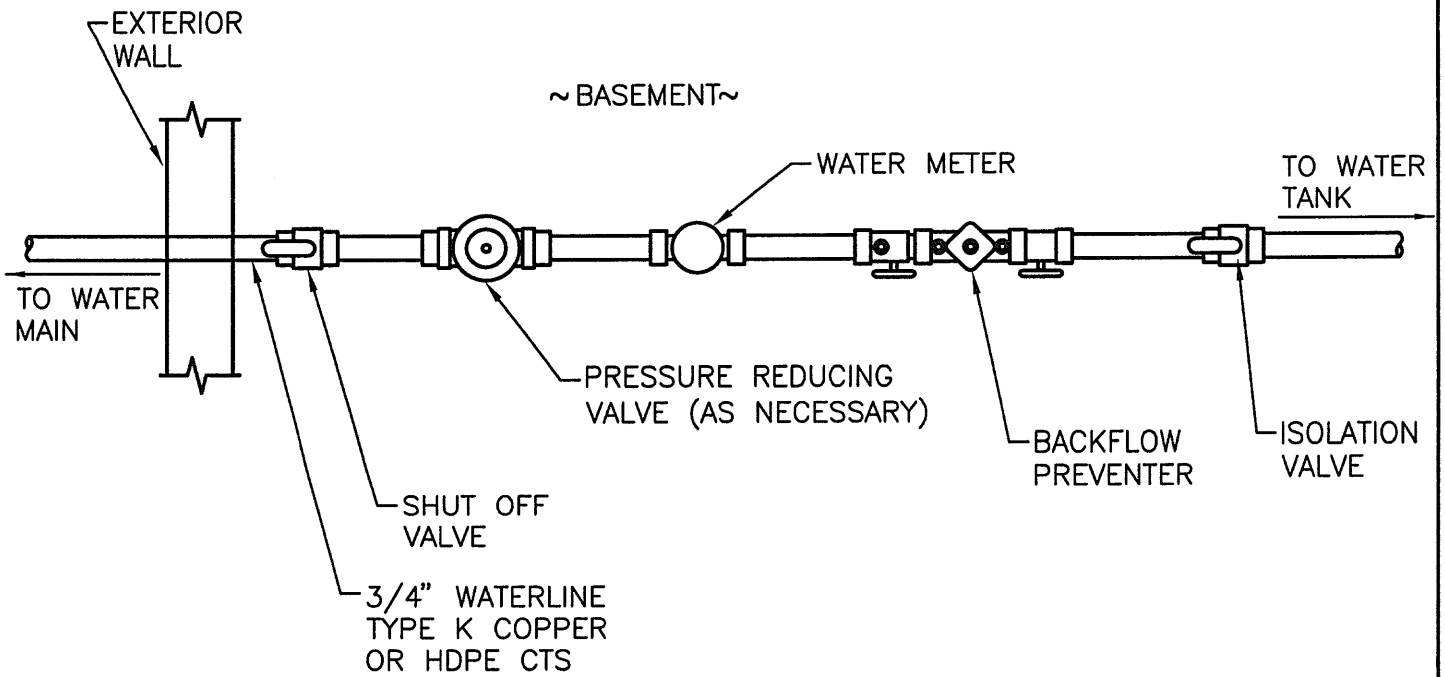

PLAN VIEW

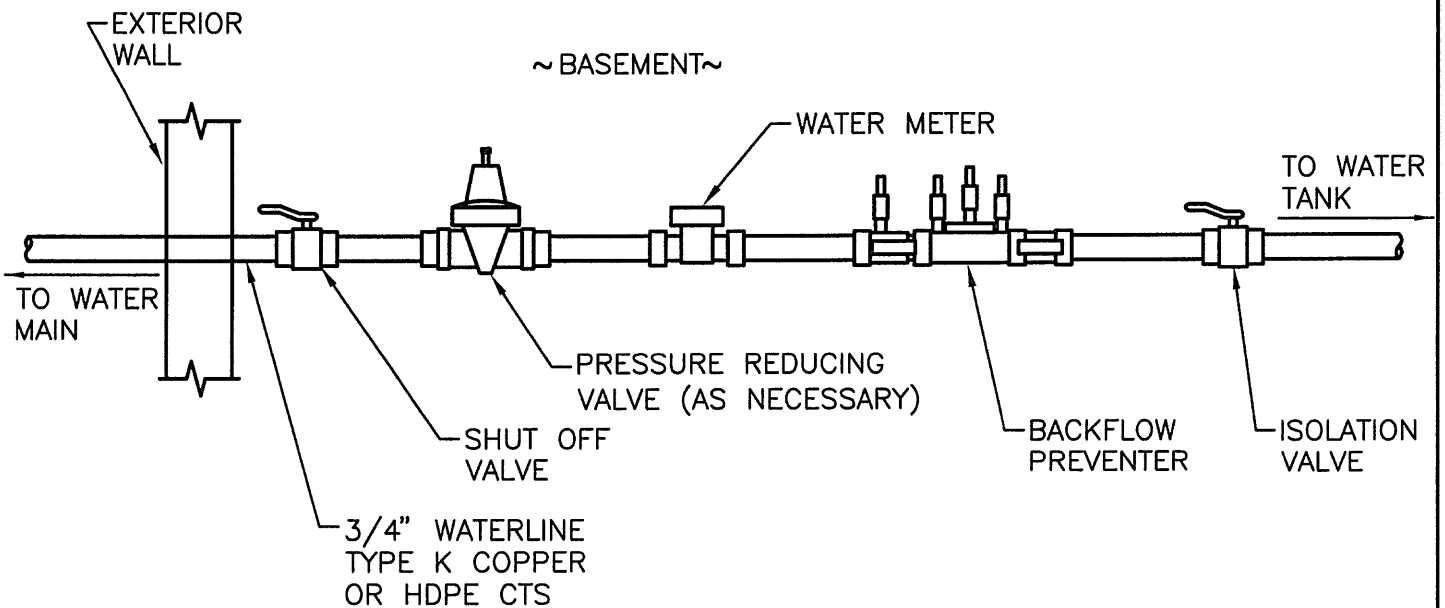

PROFILE VIEW

**NOTES**

1. THE MUNICIPAL AUTHORITY WILL INSTALL SERVICE TO THE PROPERTY OR RIGHT-OF-WAY AND CURB BOX.
2. A TRACER WIRE MUST BE INSTALLED WITH HDPE SERVICE LINES.

**RESIDENTIAL WATER SERVICE CONFIGURATION**

(N.T.S.)

**Engineers • Surveyors • Architects**